

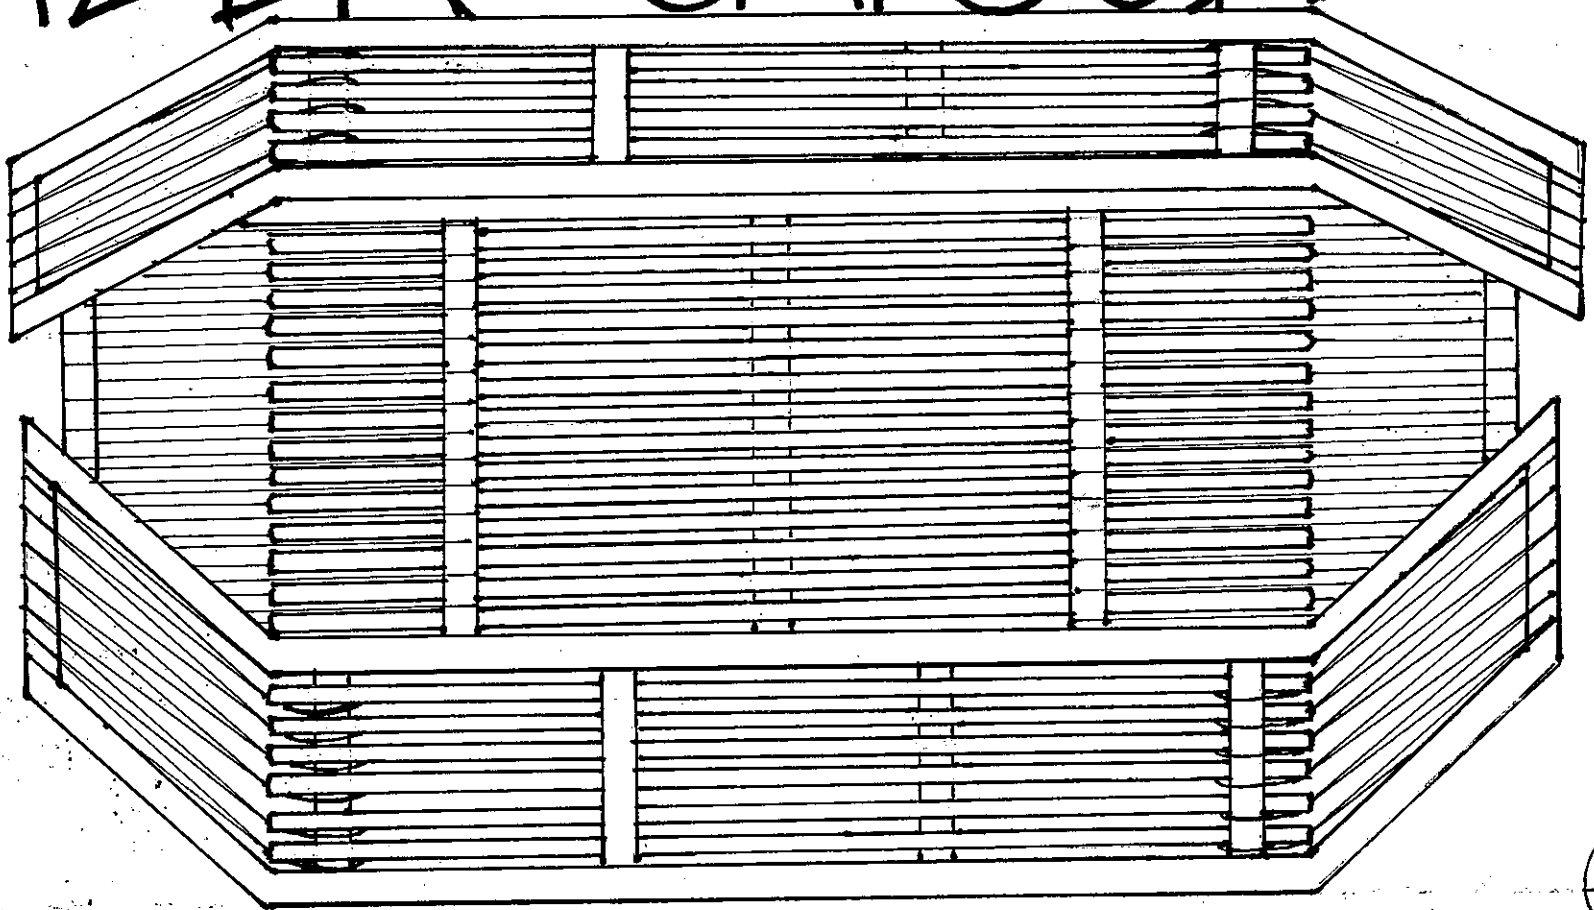



BAMZEN CAPSULE

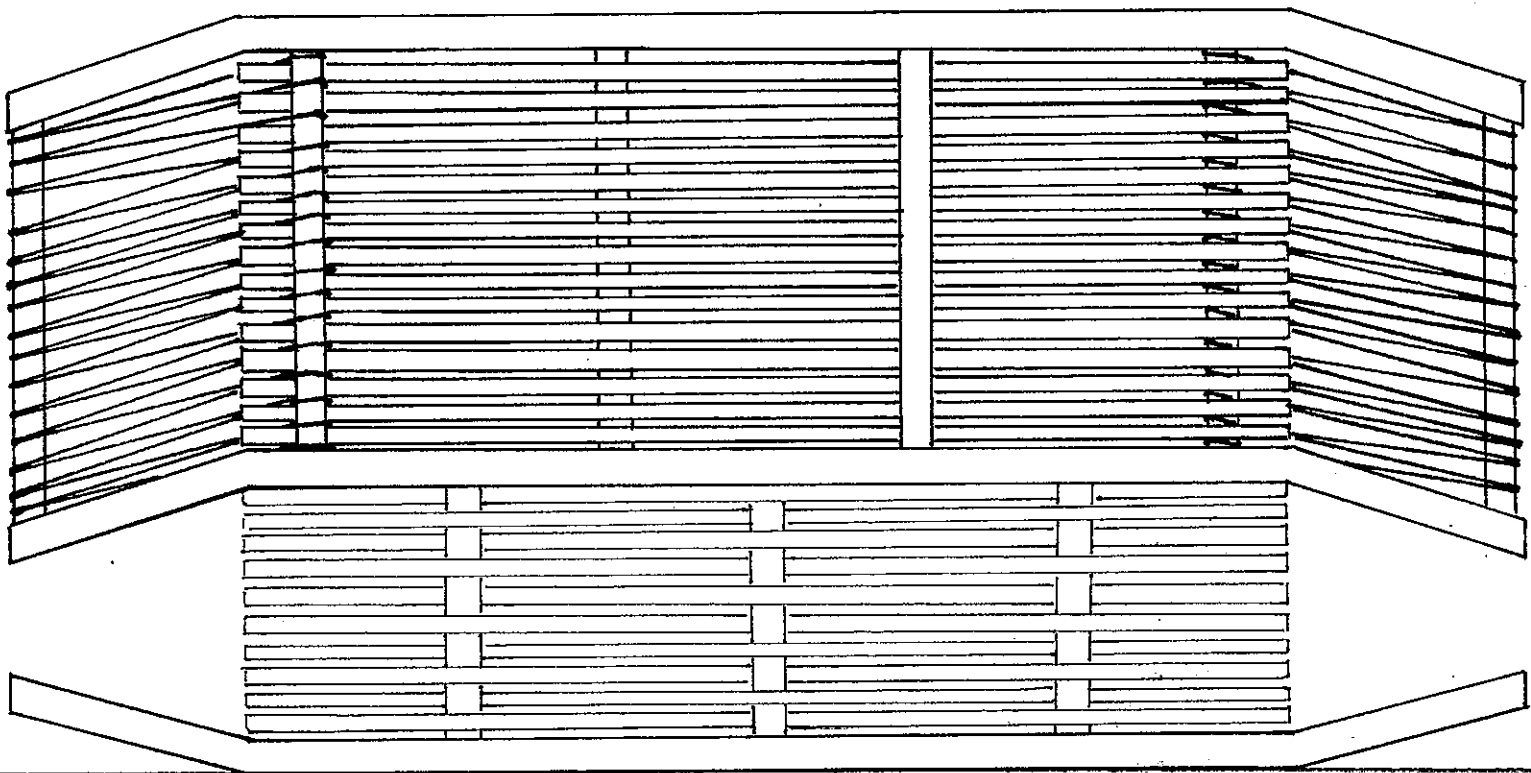

1 PLAN
1 SCALE 1:10

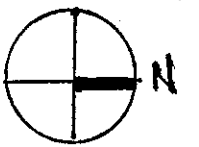


2 FRONT ELEVATION
1 SCALE 1:10

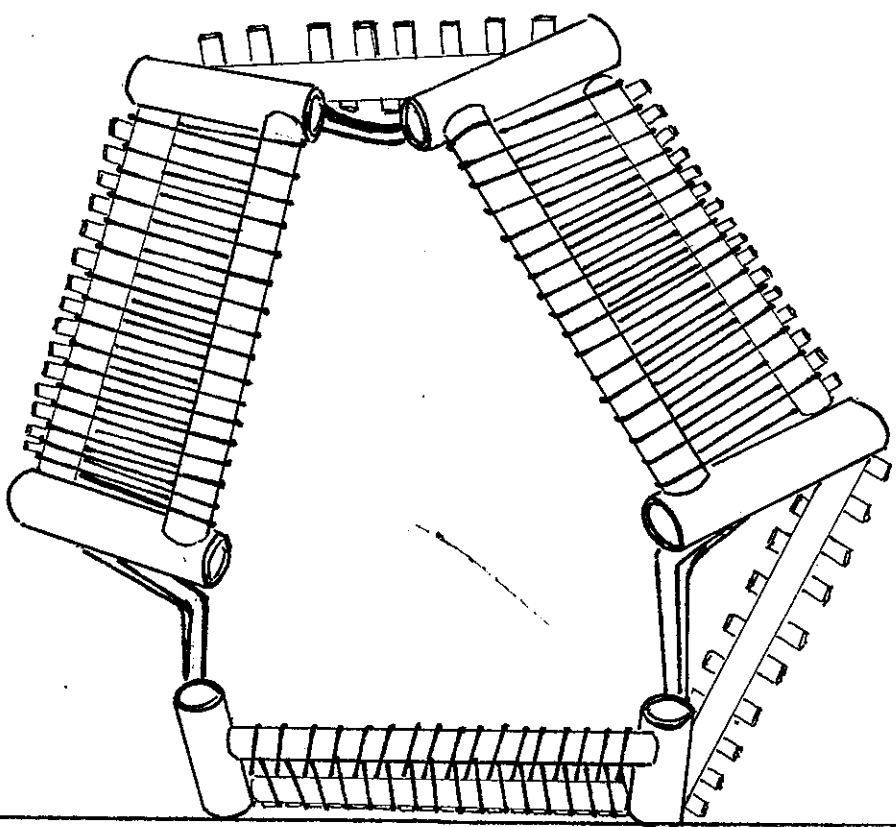


3 SIDE ELEVATION
1 SCALE 1:10


USAGE DIAGRAM

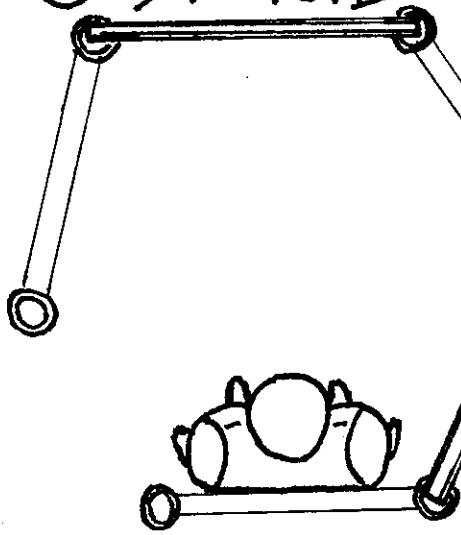


SEE SUNLIGHT THROUGH
ALTERNATING WEAVED
BAMBOOS, AND HAVE CLEAR VIEW
OF OUTSIDE.

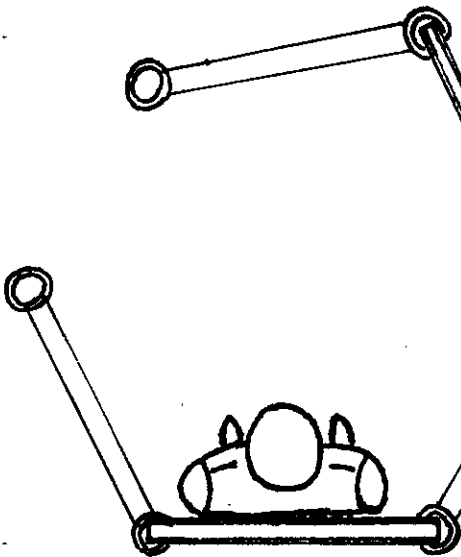



SEE SUNLIGHT THROUGH
CONSISTENTLY WEAVED
BAMBOOS, AND IS IN
SEMI-ENCLOSED SPACE.

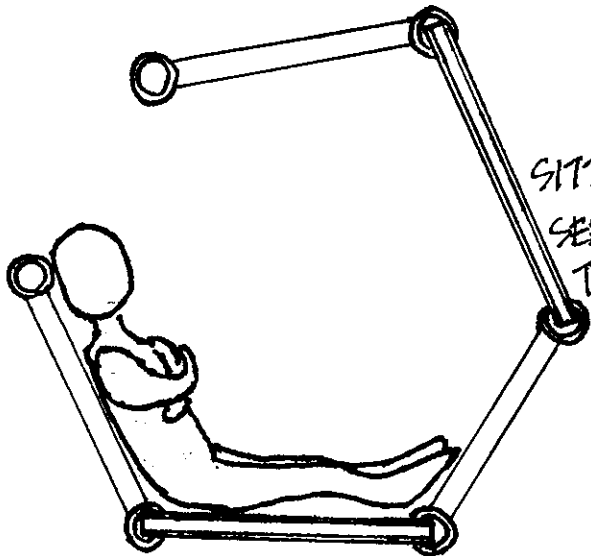

SITTING UPRIGHT AND CAN
SEE SUNLIGHT THROUGH
TWO UNIQUE BAMBOOS
WEAVING PATTERNS.

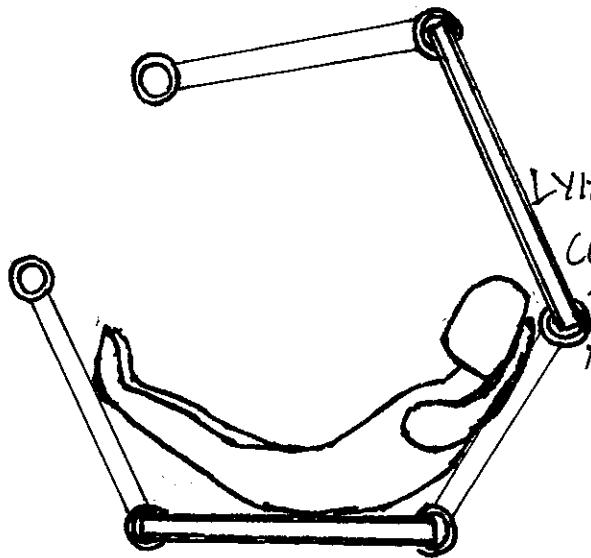


LYING MORE
COMFORTABLY, AND SEE
THE OUTSIDE VIEW
MORE CLEARLY.

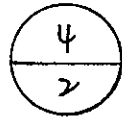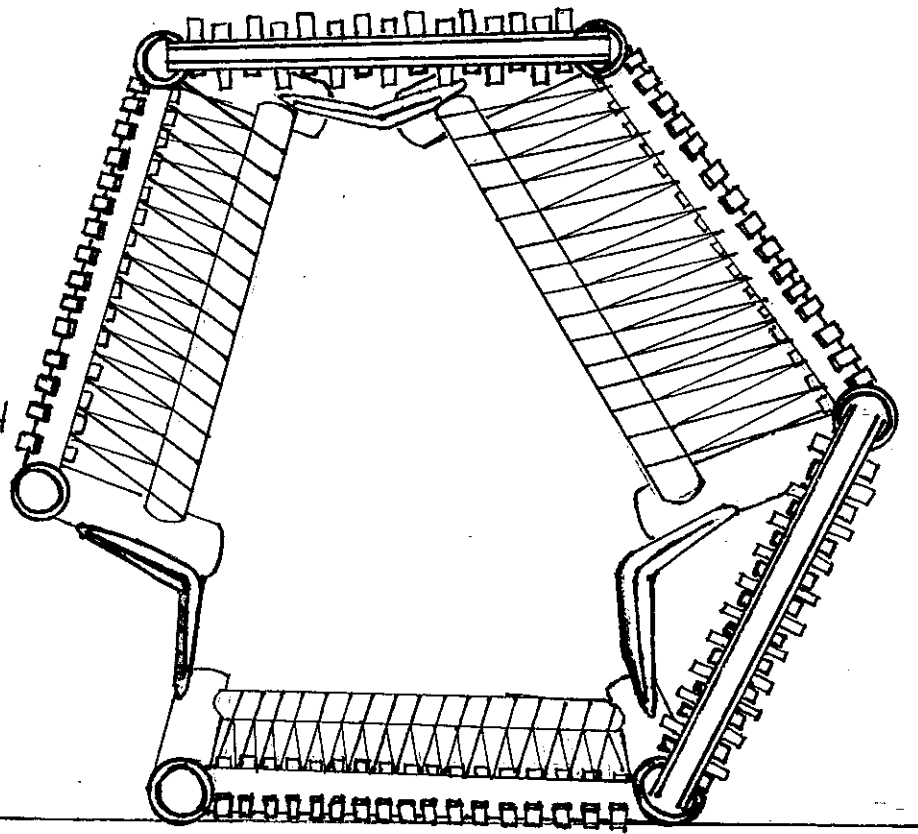


SECTION

SCALE 1:10

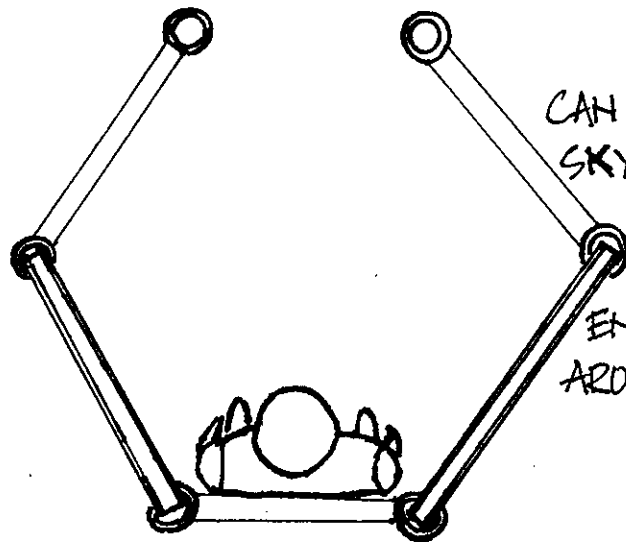


CAN ENJOY THE
SKY SCENERY WITHOUT
ANY OBSTACLES,
WITH A FULLY
ENCLOSED SPACE
AROUND.


6
3 EXPLODED AXONOMETRY
SCALE 1:5

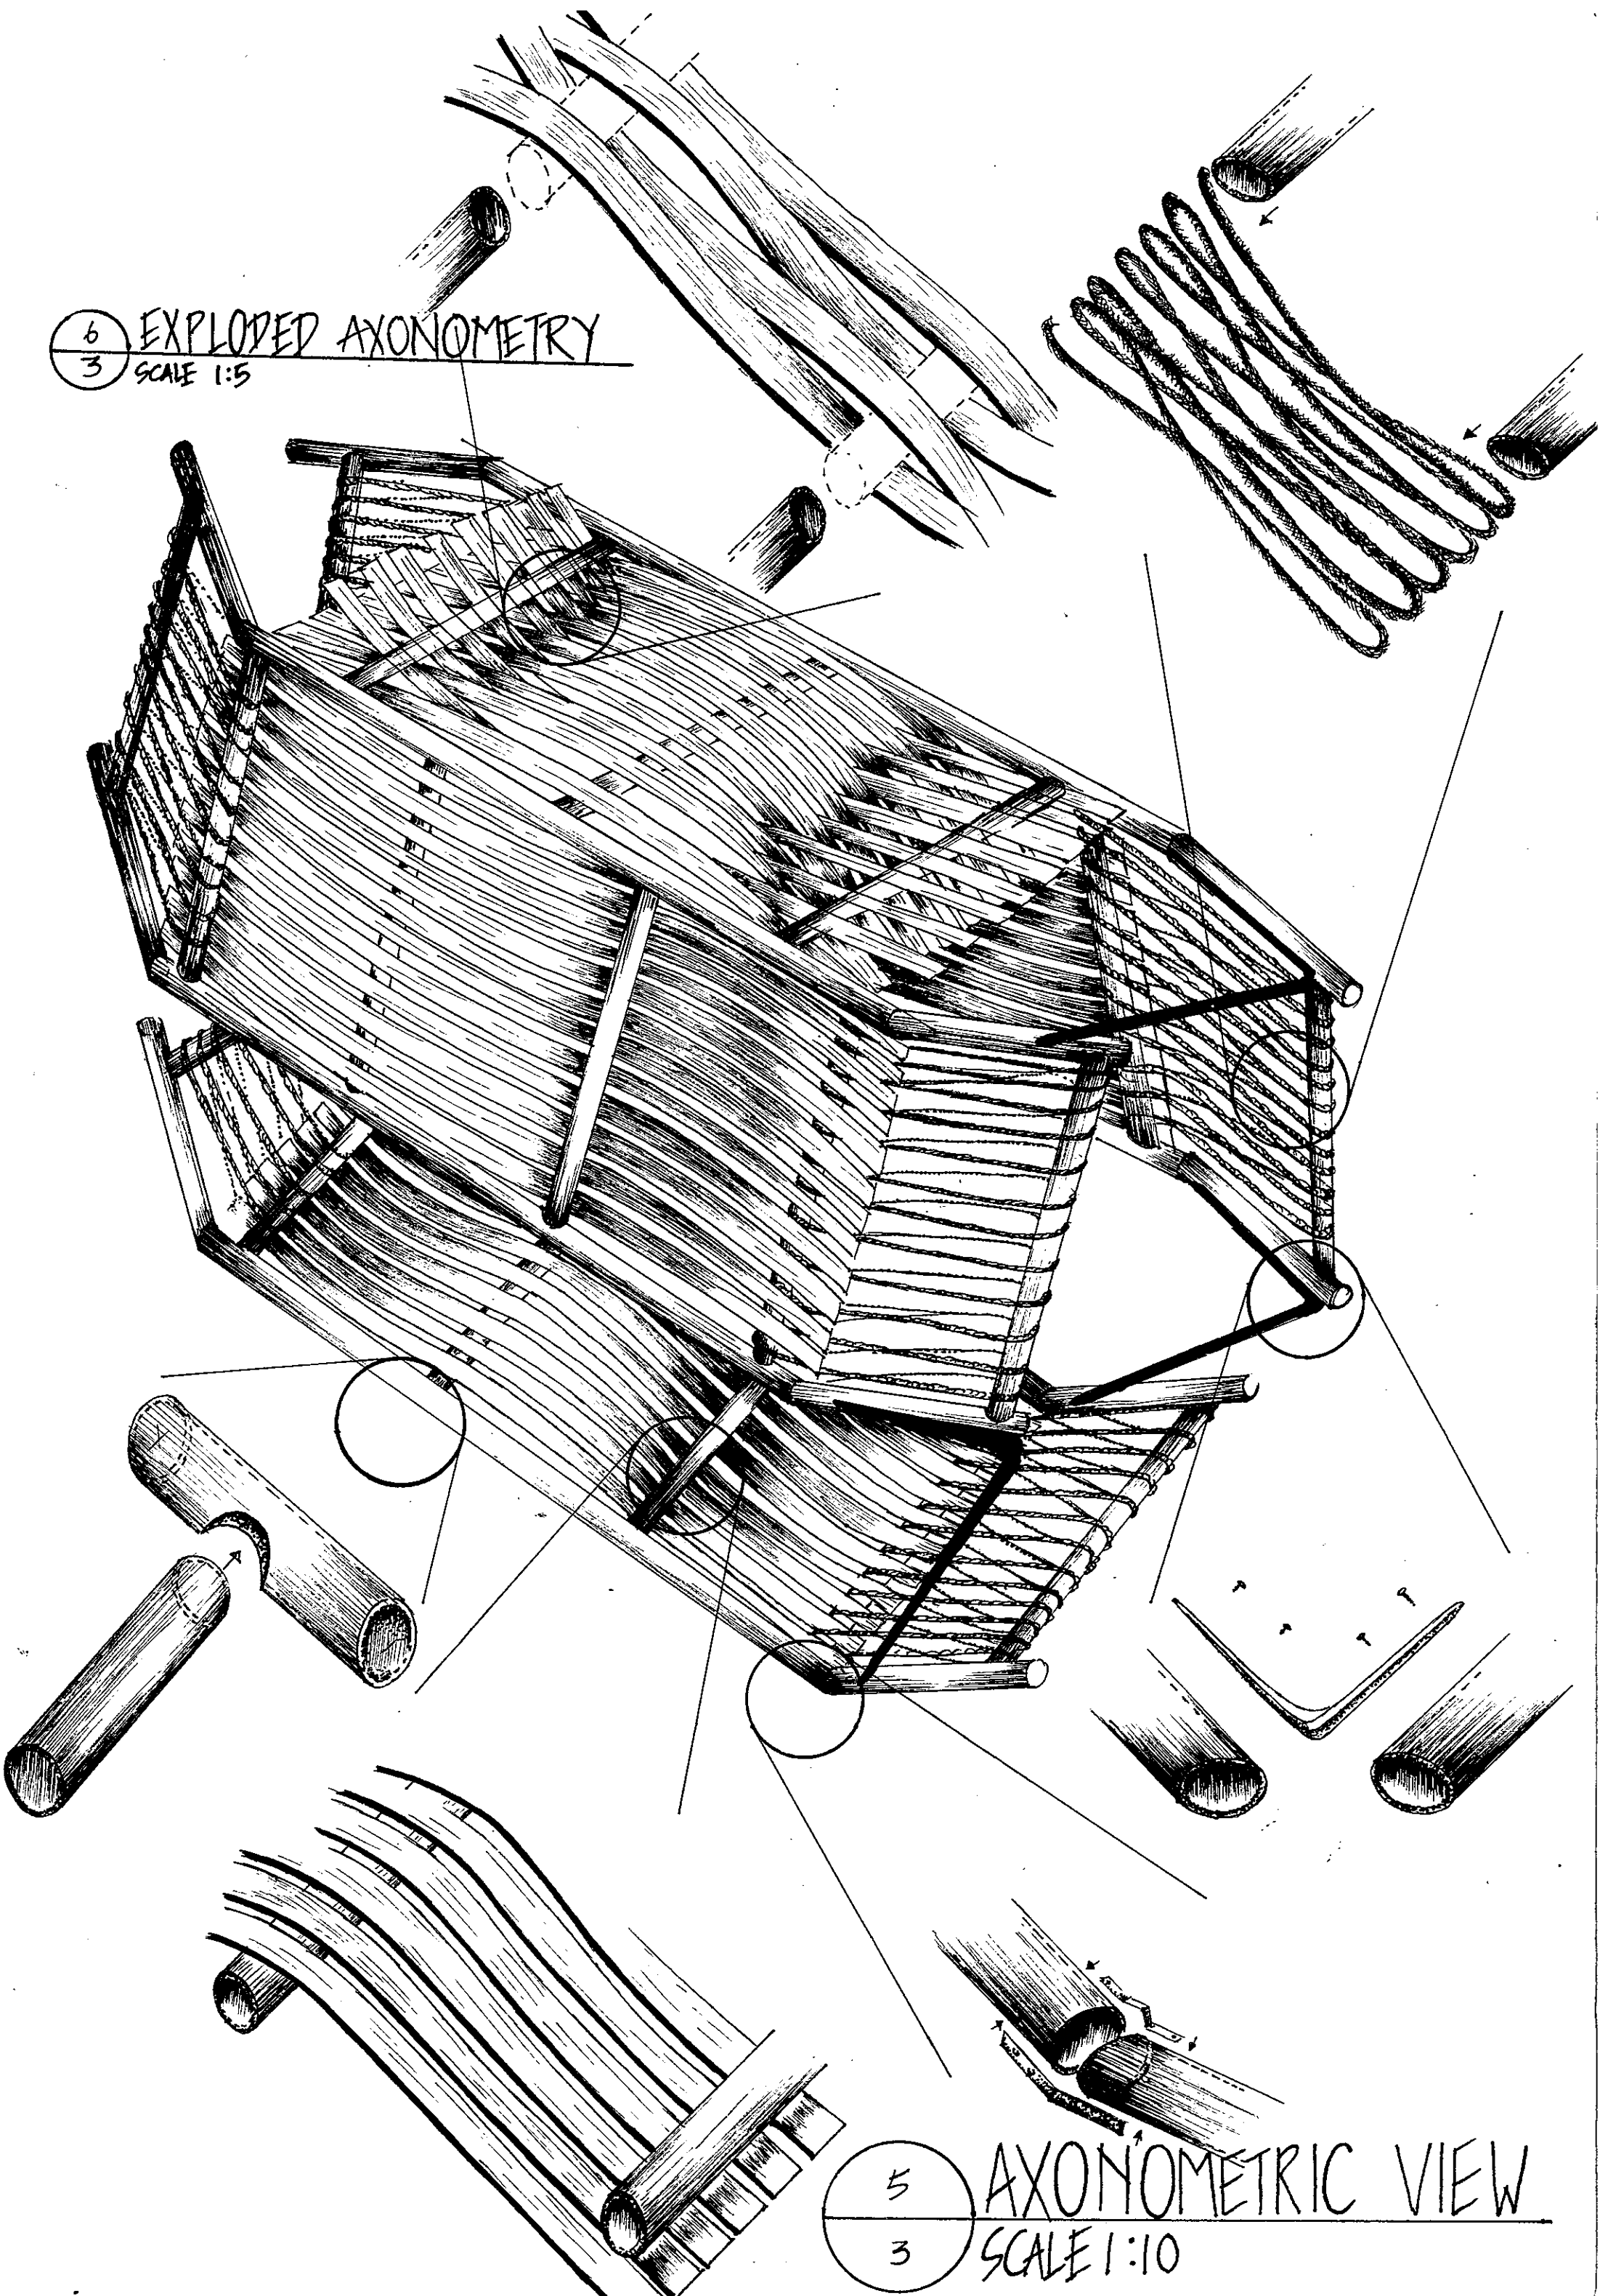


5
3 AXONOMETRIC VIEW
SCALE 1:10

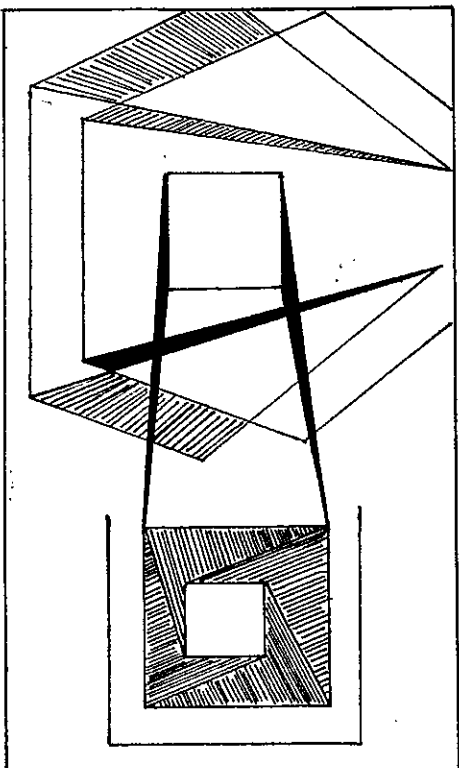


⑥

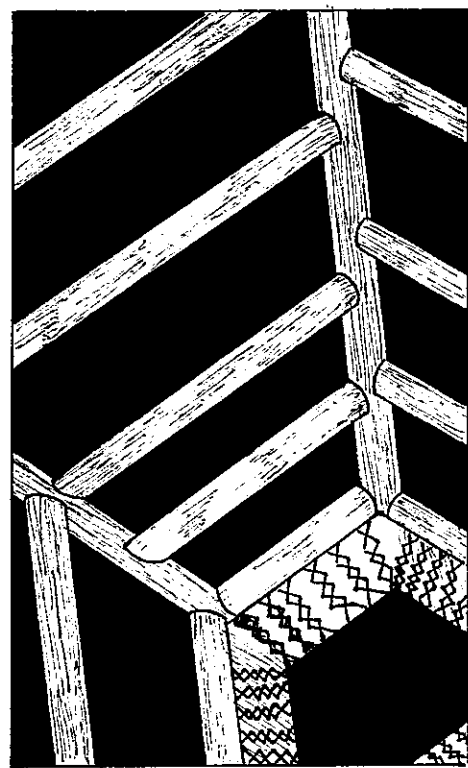


⑦

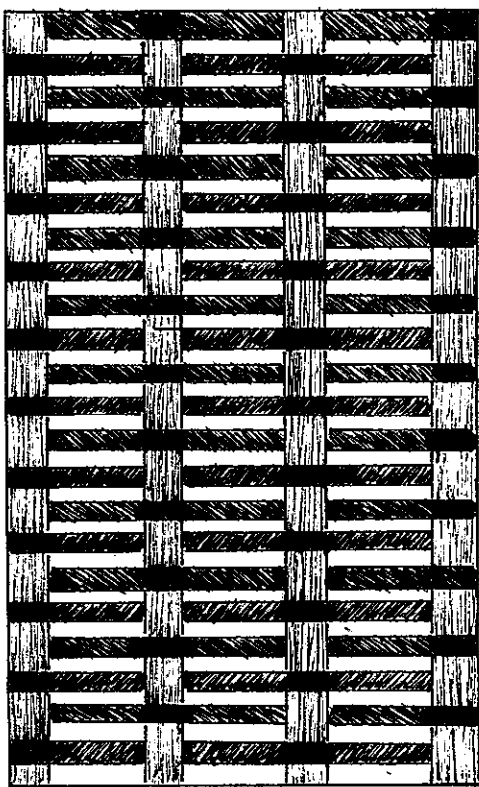


⑧

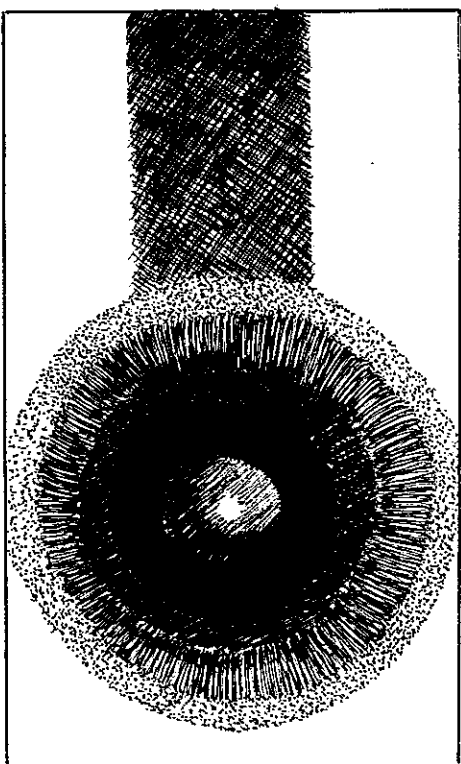


⑨

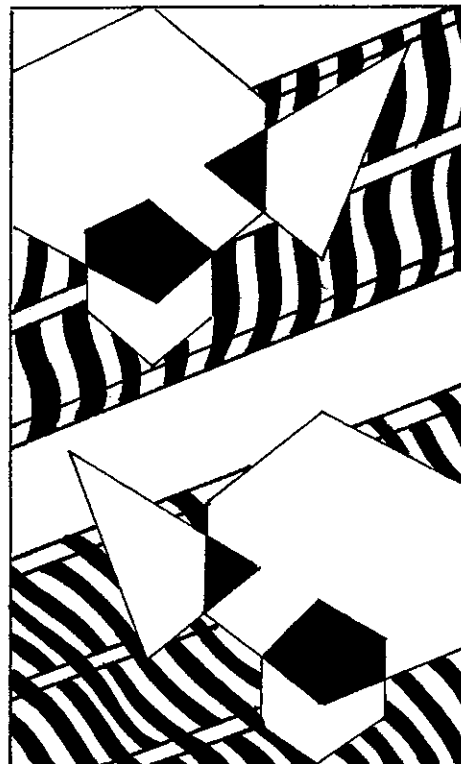


⑩

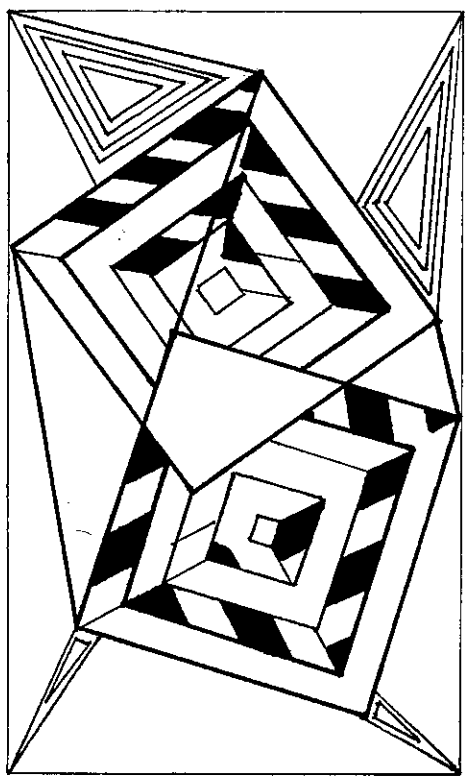


①

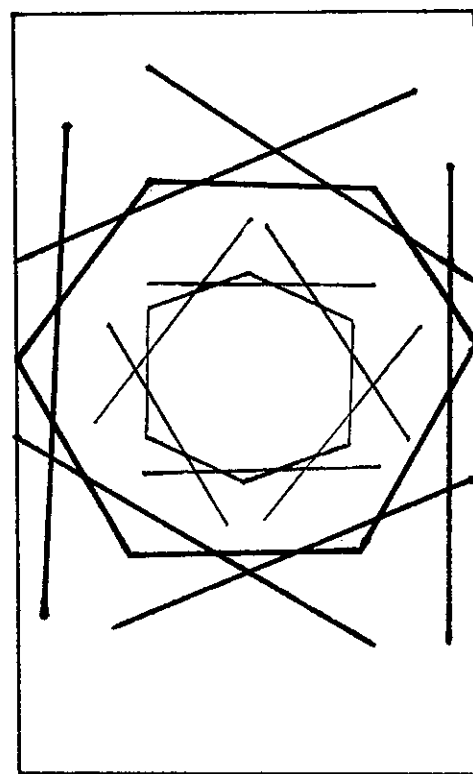


②

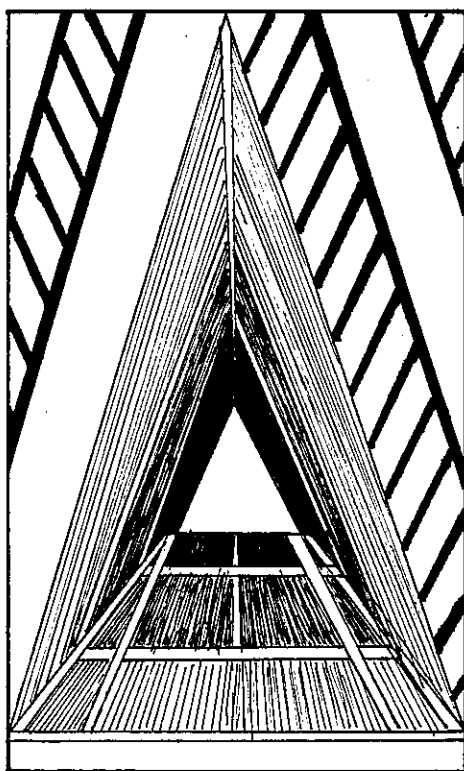

③

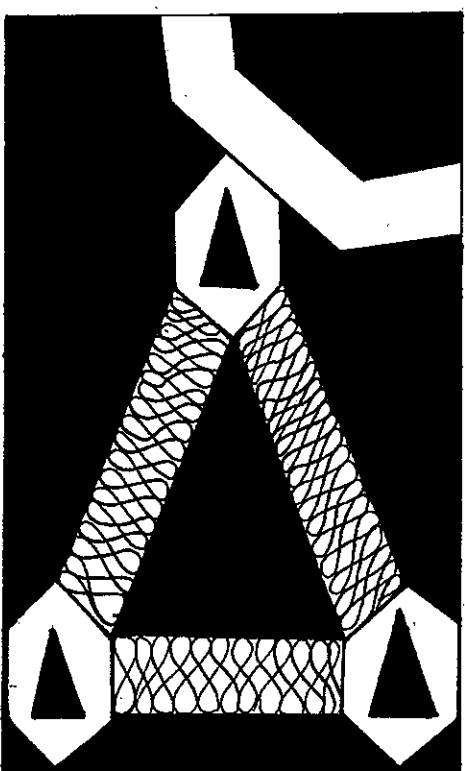

④

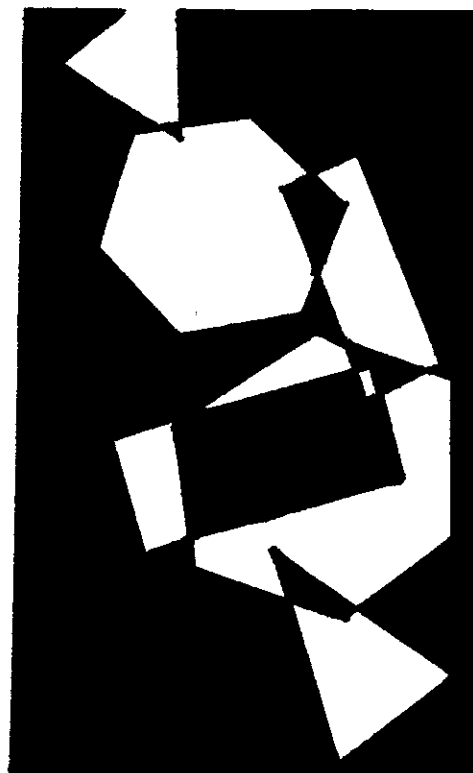

⑤